


阳东区东平镇大岭水库标准化水库确权划界项目管理范围（库区）平面图

2413.810-627.758

广东海纬地恒空间信息技术有限公司

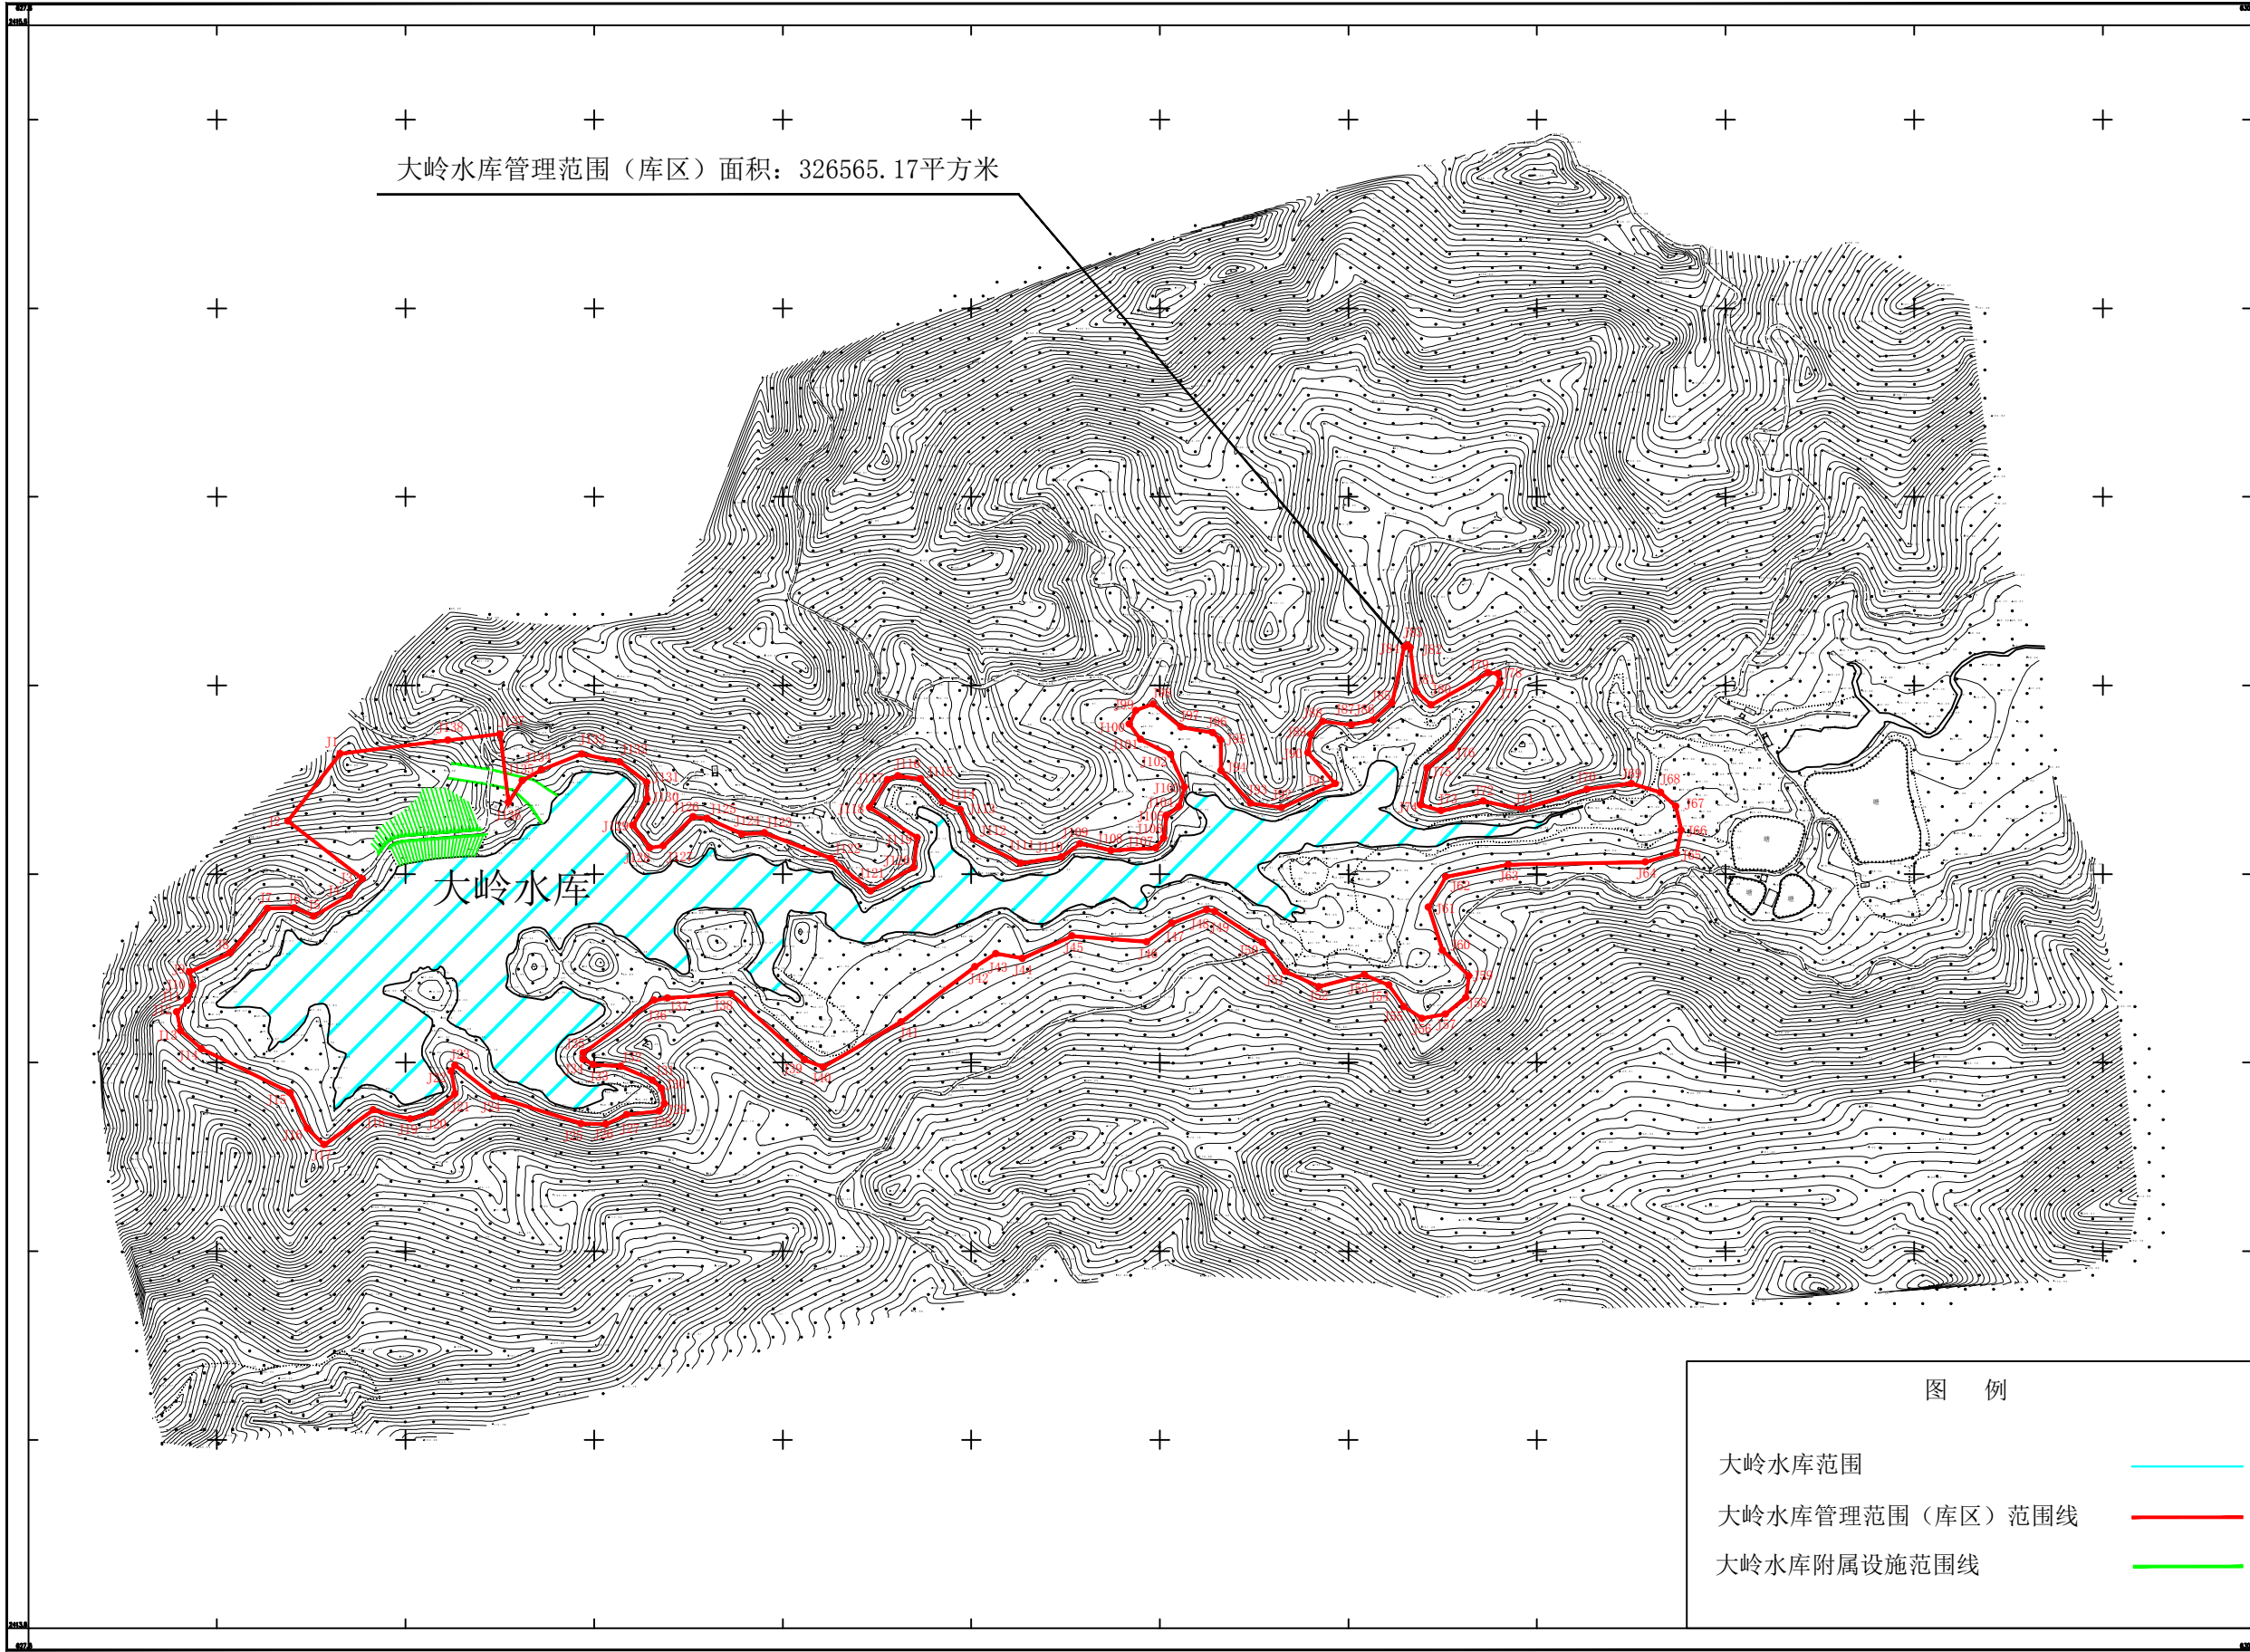

说 明

大岭水库管理范围（库区）面积：326565.17平方米

大岭水库坝顶高程：67.03米

界址点坐标表

点号	X	Y	边长	点号	X	Y	边长
J1	2414738.195	628088.708	90.39	J71	2414679.435	629342.806	42.58
J2	2414666.792	628033.276	100.00	J72	2414687.598	629301.015	45.69
J3	2414605.469	628112.266	22.30	J73	2414677.450	629256.461	22.64
J4	2414587.851	628096.588	43.71	J74	2414683.880	629234.755	39.63
J5	2414565.832	628060.825	22.16	J75	2414722.886	629241.753	33.35
J6	2414574.594	628040.470	28.45	J76	2414744.230	629267.382	85.32
J7	2414574.062	628012.020	61.59	J77	2414812.574	629318.458	10.73
J8	2414526.923	627972.374	47.91	J78	2414823.127	629316.532	10.30
J9	2414506.567	627929.006	15.40	J79	2414824.084	629306.272	69.60
J10	2414491.612	627932.693	15.98	J80	2414789.709	629245.750	21.76
J11	2414476.613	627927.169	17.16	J81	2414804.330	629229.630	46.43
J12	2414463.920	627915.619	20.10	J82	2414850.383	629223.760	4.31
J13	2414444.217	627919.616	29.21	J83	2414853.587	629220.880	4.21
J14	2414425.107	627941.703	105.15	J84	2414851.217	629217.403	61.12
J15	2414378.508	628035.964	42.22	J85	2414791.544	629204.177	26.81
J16	2414340.378	628054.099	24.57	J86	2414773.517	629184.334	23.42
J17	2414323.357	628071.818	63.85	J87	2414768.596	629161.438	30.64
J18	2414360.296	628123.896	40.59	J88	2414772.174	629131.010	18.58
J19	2414350.492	628163.279	24.72	J89	2414758.423	629118.515	19.62
J20	2414358.065	628186.807	30.58	J90	2414739.078	629115.270	43.80
J21	2414377.276	628210.596	24.47	J91	2414706.077	629144.074	62.10
J22	2414401.410	628206.534	7.52	J92	2414680.955	629087.279	33.10
J23	2414407.631	628210.758	53.23	J93	2414685.598	629054.507	47.00
J24	2414374.691	628252.570	96.17	J94	2414720.323	629022.829	32.12
J25	2414345.829	628344.310	26.23	J95	2414752.446	629022.702	11.54
J26	2414345.205	628370.530	24.43	J96	2414760.330	629014.269	34.21
J27	2414355.369	628392.747	34.73	J97	2414766.173	628980.559	38.52
J28	2414358.865	628427.301	9.80	J98	2414790.783	628950.931	19.64
J29	2414367.059	628432.685	16.34	J99	2414783.823	628932.567	15.90
J30	2414383.088	628429.523	12.99	J100	2414769.364	628925.958	19.93
J31	2414391.904	628419.983	36.80	J101	2414753.153	628937.558	35.67
J32	2414406.643	628386.261	28.97	J102	2414736.997	628969.357	37.67
J33	2414408.472	628357.345	11.89	J103	2414702.482	628984.439	21.69
J34	2414413.965	628346.801	6.77	J104	2414681.652	628978.375	16.15
J35	2414420.732	628346.603	93.50	J105	2414672.389	628965.146	24.16
J36	2414476.419	628421.717	14.29	J106	2414648.411	628962.189	13.36
J37	2414478.849	628435.802	67.58	J107	2414638.124	628953.668	47.30
J38	2414483.580	628503.213	104.96	J108	2414635.450	628906.449	33.42
J39	2414413.319	628581.183	21.19	J109	2414642.768	628873.844	24.50
J40	2414405.775	628600.981	95.43	J110	2414628.536	628853.899	44.00
J41	2414453.456	628683.647	98.04	J111	2414621.767	628810.420	56.31
J42	2414512.075	628762.227	26.08	J112	2414647.711	628760.447	33.83
J43	2414526.094	628784.213	28.75	J113	2414678.468	628746.347	20.49
J44	2414521.073	628812.519	57.51	J114	2414687.555	628727.979	33.62
J45	2414544.655	628864.976	79.32	J115	2414711.498	628704.380	24.17
J46	2414538.500	628944.060	33.36	J116	2414714.433	628680.389	11.70
J47	2414558.342	628970.874	39.59	J117	2414710.574	628669.339	35.31
J48	2414572.689	629007.768	9.18	J118	2414680.841	628650.294	59.34
J49	2414570.839	629016.756	59.94	J119	2414649.188	628700.482	32.24
J50	2414538.021	629066.917	39.37	J120	2414617.142	628696.927	52.01
J51	2414507.044	629091.213	39.02	J121	2414592.416	628651.169	54.13
J52	2414490.988	629126.778	49.86	J122	2414626.969	628609.503	75.52
J53	2414503.594	629175.018	28.23	J123	2414653.992	628538.984	24.14
J54	2414492.671	629201.052	28.10	J124	2414652.984	628514.863	40.28
J55	2414469.715	629217.263	22.36	J125	2414669.423	628478.085	15.14
J56	2414457.331	629235.876	25.23	J126	2414671.084	628463.035	44.13
J57	2414461.669	629260.725	28.34	J127	2414640.347	628431.370	14.33
J58	2414479.386	629282.851	39.10	J128	2414638.211	628417.196	29.67
J59	2414502.597	629285.830	47.79	J129	2414661.856	628399.277	31.88
J60	2414529.761	629257.707	37.08	J130	2414690.005	628414.235	17.59
J61	2414575.265	629243.111	67.44	J131	2414707.591	628413.773	35.82
J62	2414607.411	629261.604	145.52	J132	2414729.481	628385.419	41.23
J63	2414620.510	629327.757	33.89	J133	2414737.801	628345.039	45.93
J64	2414623.094	629473.252	24.82	J134	2414720.905	628302.335	23.17
J65	2414632.648	629505.768	25.90	J135	2414709.575	628282.129	27.60
J66	2414656.911	629511.008	22.03	J136	2414686.273	628267.336	73.30
J67	2414682.166	629505.285	32.23	J137	2414759.026	628258.405	55.52
J68	2414696.989	629488.982	47.12	J138	2414752.261	628203.297	115.45
J69	2414706.429	629458.168	71.75	J1	2414738.195	628088.708	
J70	2414700.326	629411.443					
J71	2414679.435	629342.806					

S=326565.17 平方米 合489.8477亩

1:2000

2021年8月数字化制图
国家2000大地坐标系
国家85高程基准
2017年版图式

测量员：姚世昌
绘图员：江植健
检查员：潘清存