


阳东区东平镇松山水库标准化水库确权划界项目管理范围（库区）平面图

2407.468-625.747

广东海纬地恒空间信息技术有限公司

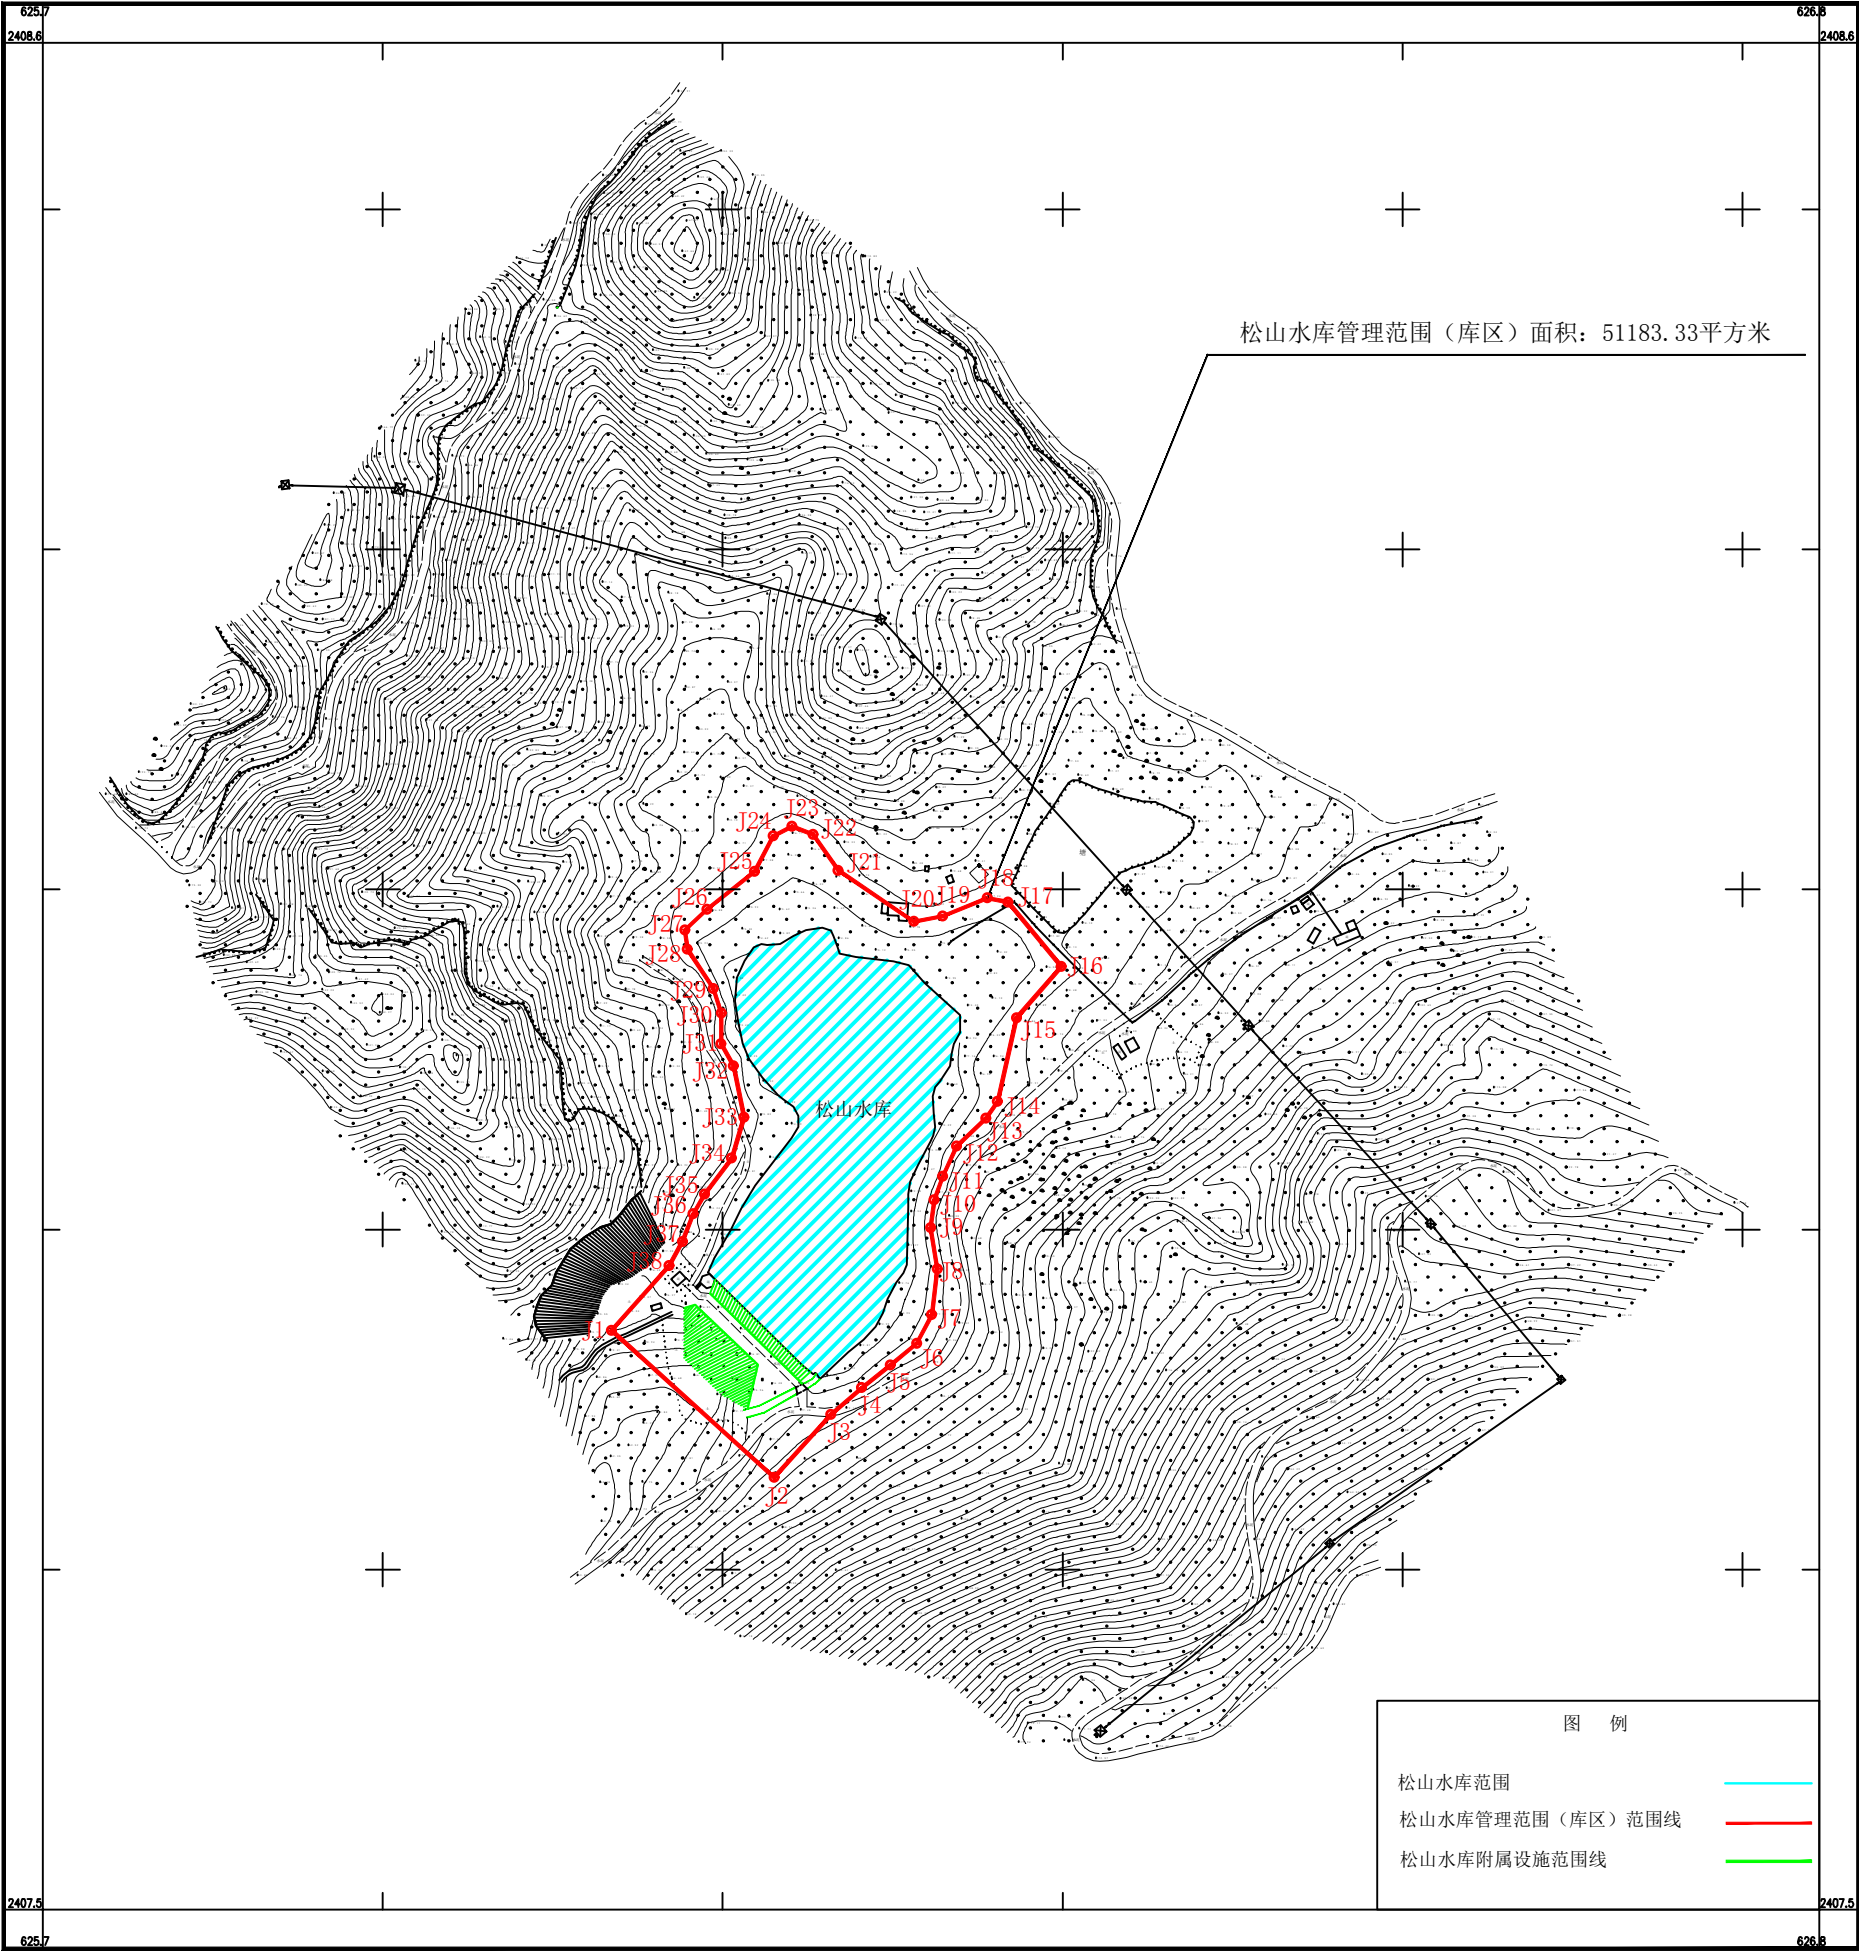

说明

松山水库管理范围（库区）面积：51183.33平方米

松山水库坝顶高程：76.90米

界址点坐标表

点号	X	Y	边长
J1	2407808.535	626082.012	129.00
J2	2407722.024	626177.704	50.00
J3	2407759.114	626211.235	23.92
J4	2407774.734	626229.351	21.56
J5	2407788.160	626246.217	19.91
J6	2407800.809	626261.587	19.16
J7	2407817.758	626270.519	26.90
J8	2407844.468	626273.740	24.71
J9	2407868.866	626269.847	16.47
J10	2407885.195	626271.993	14.79
J11	2407899.129	626276.959	19.55
J12	2407916.881	626285.150	23.71
J13	2407933.241	626302.307	12.07
J14	2407943.143	626309.211	50.37
J15	2407992.267	626320.356	40.00
J16	2408022.406	626346.662	49.19
J17	2408060.437	626315.465	12.57
J18	2408062.729	626303.105	28.09
J19	2408052.160	626277.082	17.47
J20	2408048.918	626259.913	53.75
J21	2408079.095	626215.439	25.63
J22	2408100.060	626200.691	13.29
J23	2408104.935	626188.333	12.59
J24	2408099.174	626177.138	23.44
J25	2408078.400	626166.276	35.71
J26	2408056.213	626138.294	17.96
J27	2408043.912	626125.207	11.51
J28	2408032.517	626126.809	27.47
J29	2408009.575	626141.911	15.34
J30	2407995.013	626146.722	18.07
J31	2407976.941	626146.542	14.92
J32	2407963.945	626153.875	30.62
J33	2407933.953	626160.068	25.26
J34	2407909.753	626152.813	26.43
J35	2407888.574	626136.998	13.56
J36	2407876.943	626130.029	17.33
J37	2407860.769	626123.801	16.28
J38	2407846.454	626116.042	50.95
J1	2407808.535	626082.012	

S=51183.33 平方米