


宗 地 图

单位: m.m²

宗地代码	441704100012GB05053	所在图幅号	2436.60-37596.00
		宗地面积	55449.09

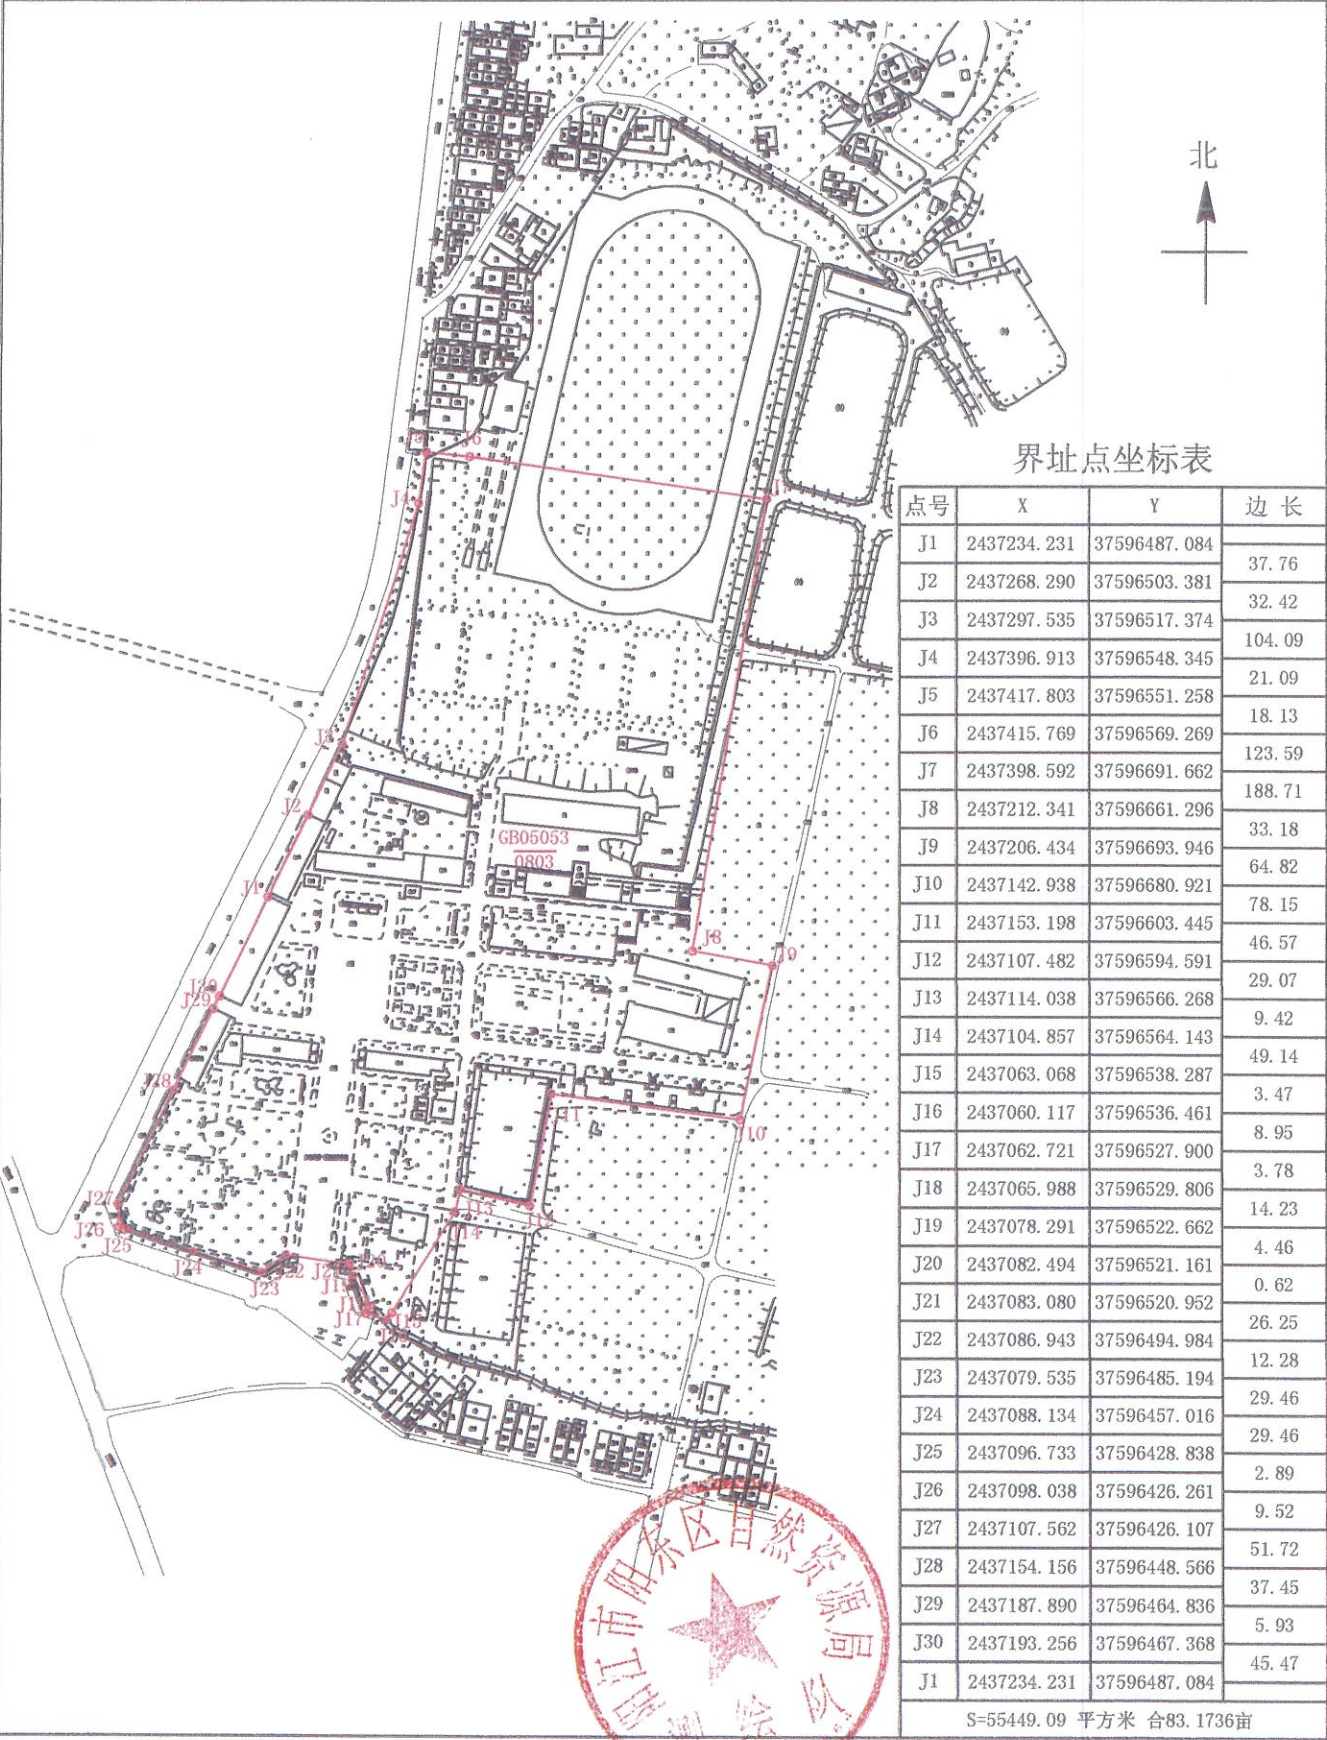

界址点坐标表

点号	X	Y	边 长
J1	2437234.231	37596487.084	37.76
J2	2437268.290	37596503.381	
J3	2437297.535	37596517.374	32.42
J4	2437396.913	37596548.345	104.09
J5	2437417.803	37596551.258	21.09
J6	2437415.769	37596569.269	18.13
J7	2437398.592	37596691.662	123.59
J8	2437212.341	37596661.296	188.71
J9	2437206.434	37596693.946	33.18
J10	2437142.938	37596680.921	64.82
J11	2437153.198	37596603.445	78.15
J12	2437107.482	37596594.591	46.57
J13	2437114.038	37596566.268	29.07
J14	2437104.857	37596564.143	9.42
J15	2437063.068	37596538.287	49.14
J16	2437060.117	37596536.461	3.47
J17	2437062.721	37596527.900	8.95
J18	2437065.988	37596529.806	3.78
J19	2437078.291	37596522.662	14.23
J20	2437082.494	37596521.161	4.46
J21	2437083.080	37596520.952	0.62
J22	2437086.943	37596494.984	26.25
J23	2437079.535	37596485.194	12.28
J24	2437088.134	37596457.016	29.46
J25	2437096.733	37596428.838	29.46
J26	2437098.038	37596426.261	2.89
J27	2437107.562	37596426.107	9.52
J28	2437154.156	37596448.566	51.72
J29	2437187.890	37596464.836	37.45
J30	2437193.256	37596467.368	5.93
J1	2437234.231	37596487.084	45.47

S=55449.09 平方米 合83.1736亩

阳江市自然资源局阳东分局测绘队

2025年03月解析法测绘界址点
制图日期:2025年03月19日
审核日期:2025年03月19日

1: 2000

制图者: 许仕亮
审核者: